


PHASING PLAN - SIMONSBURG VILLAGE

Ptn 30 of the Farm Bronhorst No 748 Paarl

No 750

| PHASE | COMPRISING OF PORTIONS |
|-------|--|
| A | POS 117, PORTION POS 121 (PVT ROAD), PORTION 122 (PUBLIC ROAD) |
| B | 1 - 6, POS 119 & PORTION POS 121 (PVT ROAD) |
| C | 7 - 18, 46 - 48 & PORTION POS 121 (PVT ROAD) |
| D | 19 - 31, 49 - 52, POS 118 & PORTION POS 121 (PVT ROAD) |
| E | 39 - 45 & PORTION POS 121 (PVT ROAD) |
| F | 32 - 38 & PORTION POS 121 (PVT ROAD) |
| G | 53 - 60 & PORTION POS 121 (PVT ROAD) |
| H | 61 - 64, 108 - 111 & PORTION POS 121 (PVT ROAD) |
| I | 94 - 107 & PORTION POS 121 (PVT ROAD) |
| J | 83 - 93, 112 - 115, POS 116 & PORTION POS 121 (PVT ROAD) |
| K | 65 - 82 & PORTION POS 121 (PVT ROAD) |
| L | POS 120 & PORTION 122 (PUBLIC ROAD) |

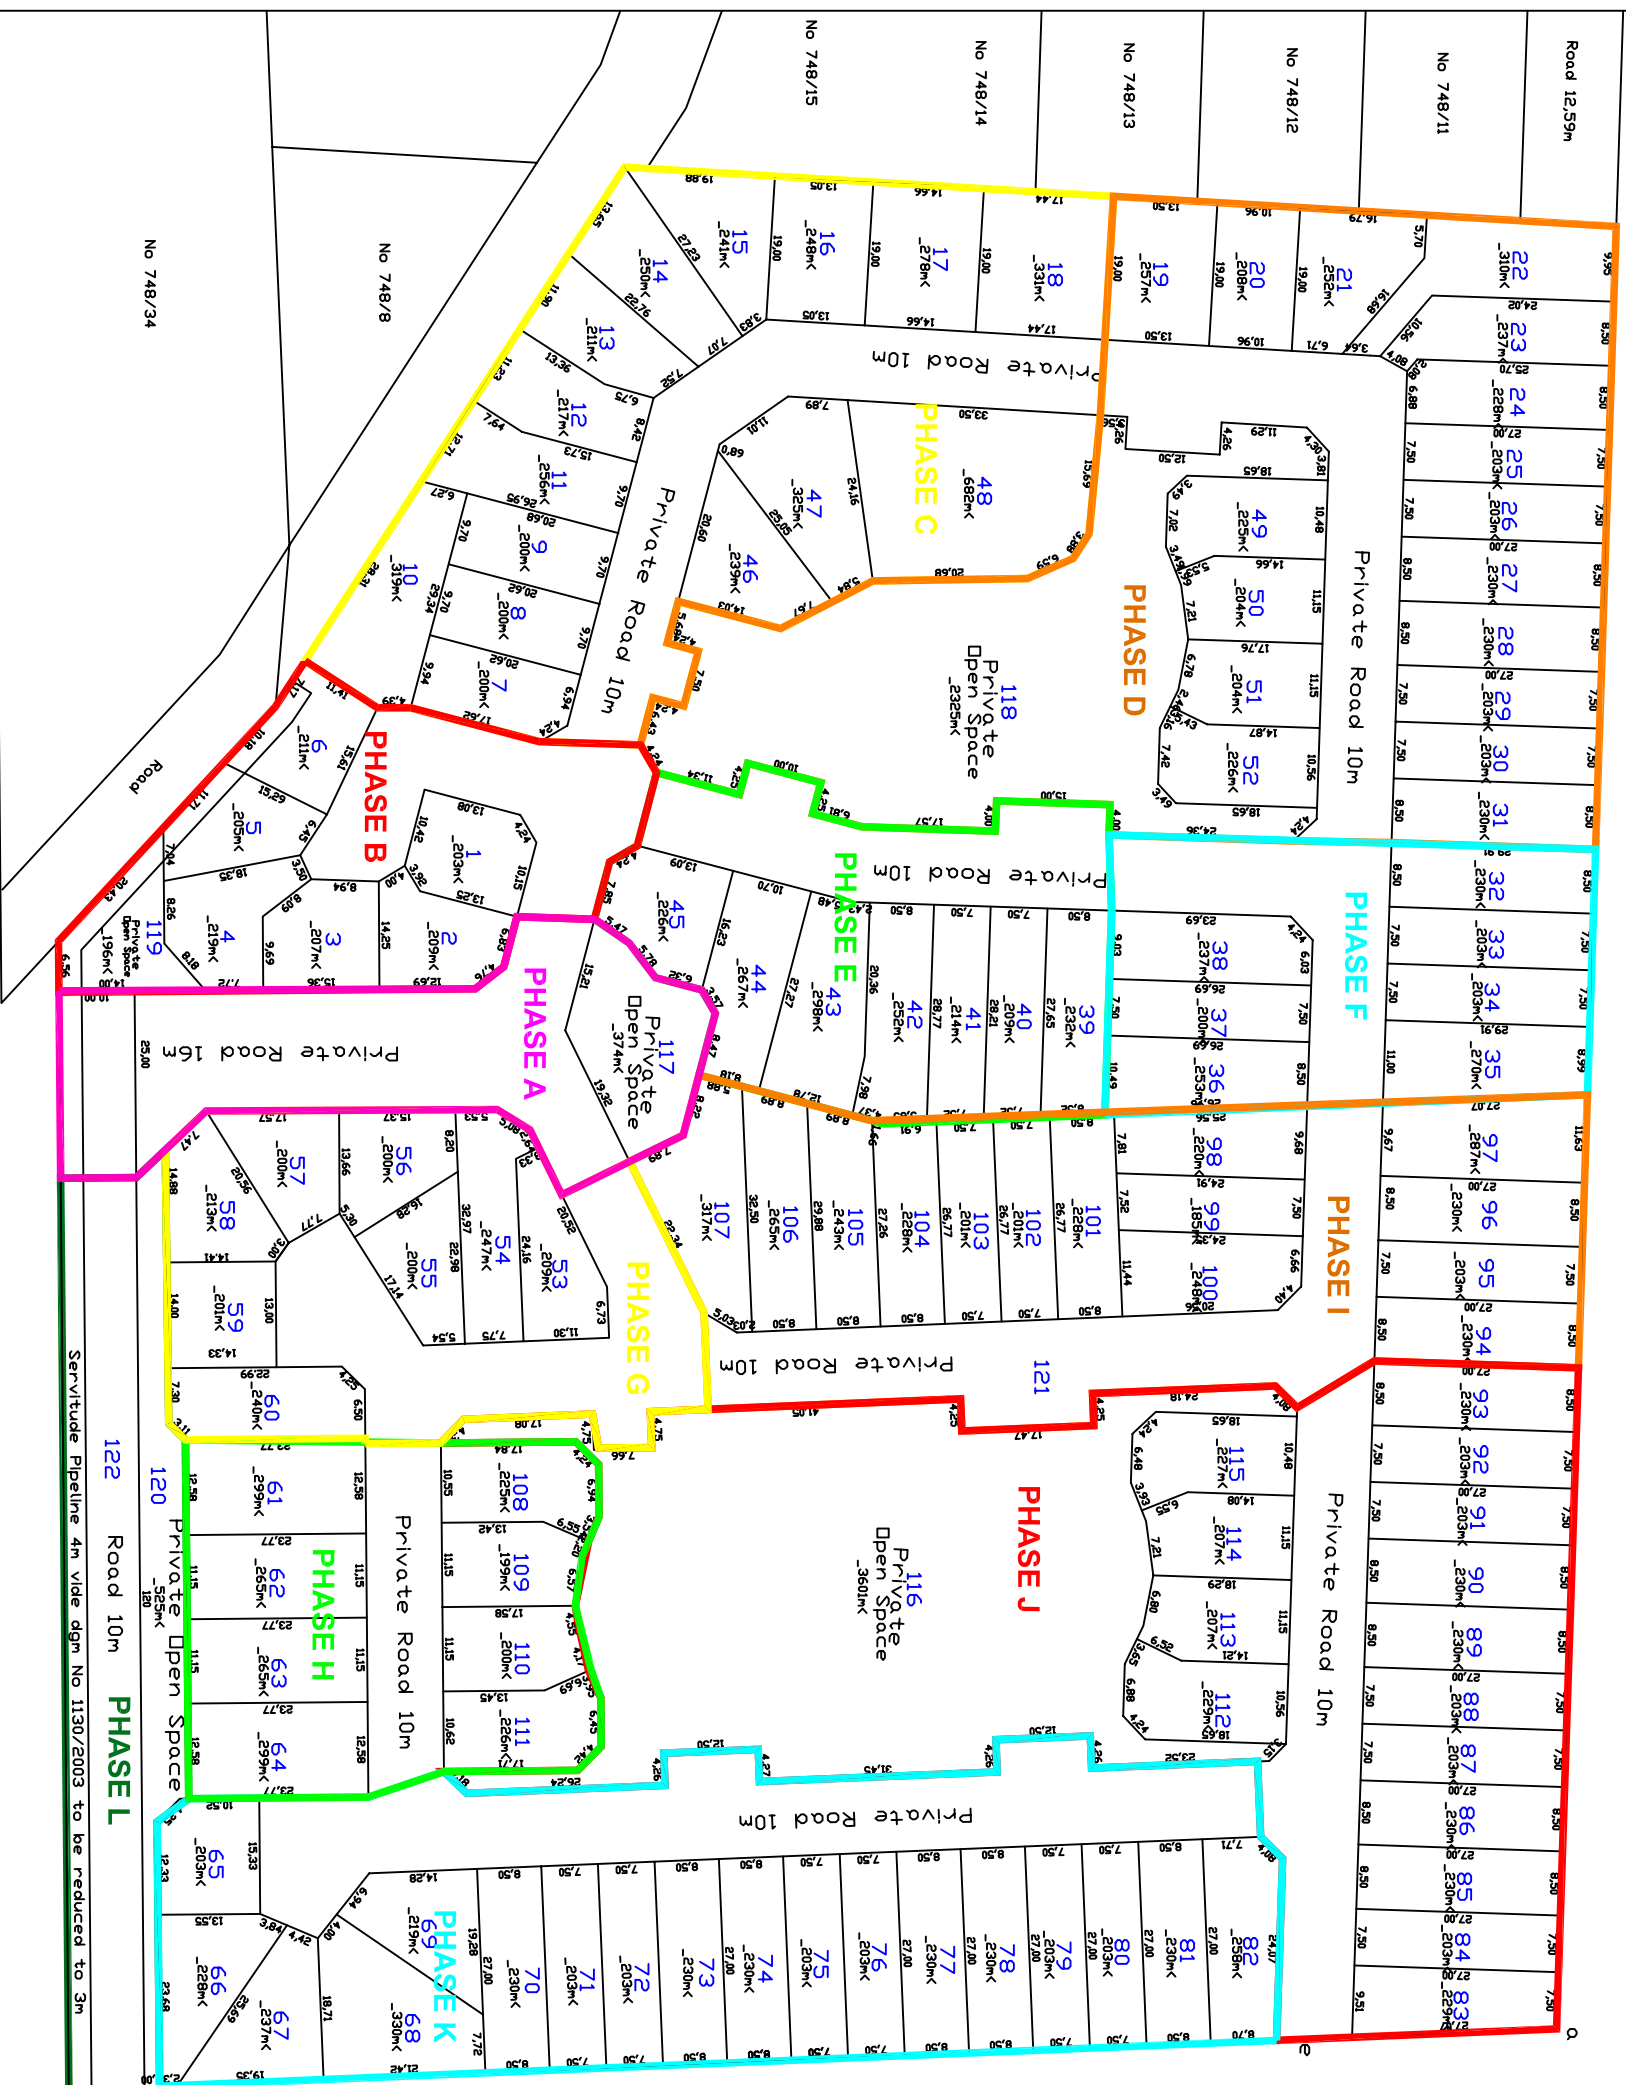

Main Road No 205

Main Road No 205

